


JRGH CP

Key

- Phase 1 - 6th to 10th Aug (Carriageway Surfacing Work)
11th to 12th Aug (Carriageway Surfacing Work)
20th to 21st Aug (Carriageway Surfacing Work)
22nd to 24th Aug (Lining & Stud works)
- Phase 2 - 13th to 17th Aug (Carriageway Surfacing Work)
18th to 19th Aug (Carriageway Surfacing Work)
22nd to 23rd Aug (Carriageway Surfacing Work)
22nd to 24th Aug (Lining & Stud works)
- Phase 3 - 24th to 27th Aug (Overnight)

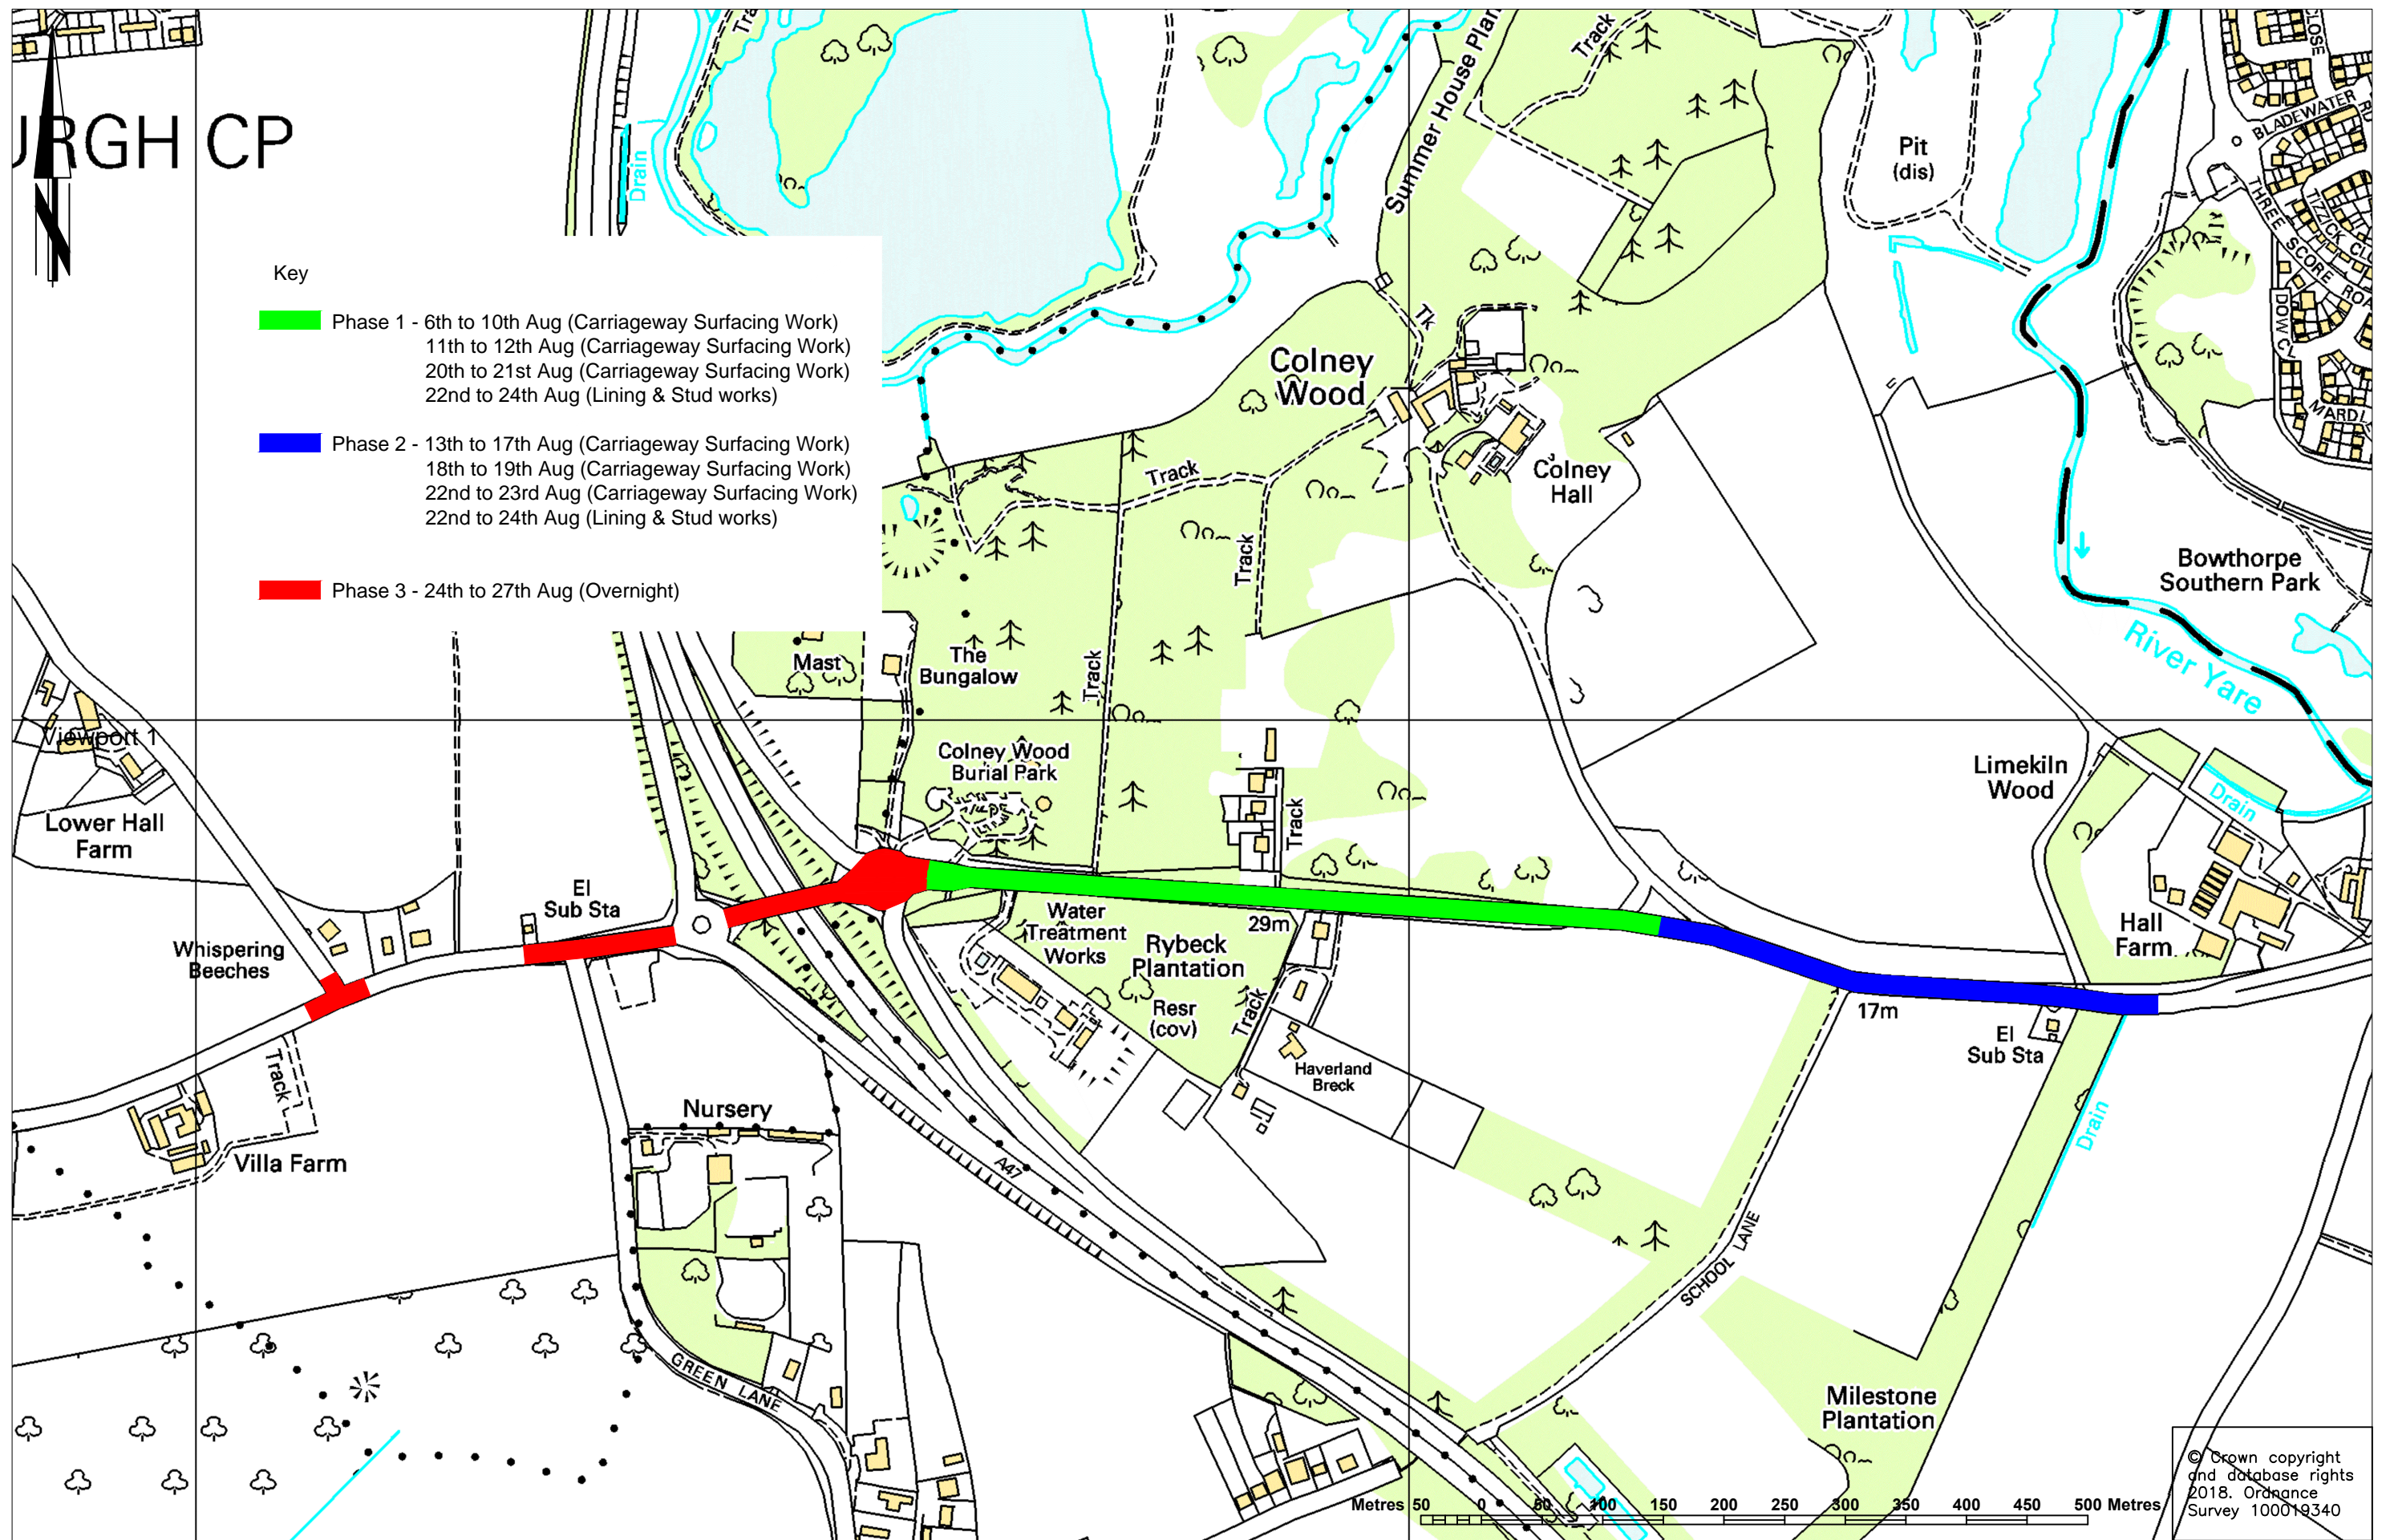

© Crown copyright and database rights 2018. Ordnance Survey 100019340

REV.	DESCRIPTION	DRAWN BY	CHECKED	DATE

SURVEYED BY	INITIALS	DATE	DRAWING No.
OS	OS	07/18	PK3018-HP-0704
DESIGNED BY	PWG	07/18	PROJECT TITLE
DRAWN BY	PWG	07/18	B1108 Colney - Watton Road
CHECKED BY	NRW	07/18	Widening & Surfacing Scheme
			SCALE
			1:5000 @A3
			FILE No.
			PK3018